


North & South Elevation

roof: 4' x 12' is 2/3 ratio.
roof height will be 7.21' and
length will be 26'

1"x6" ridge beam.

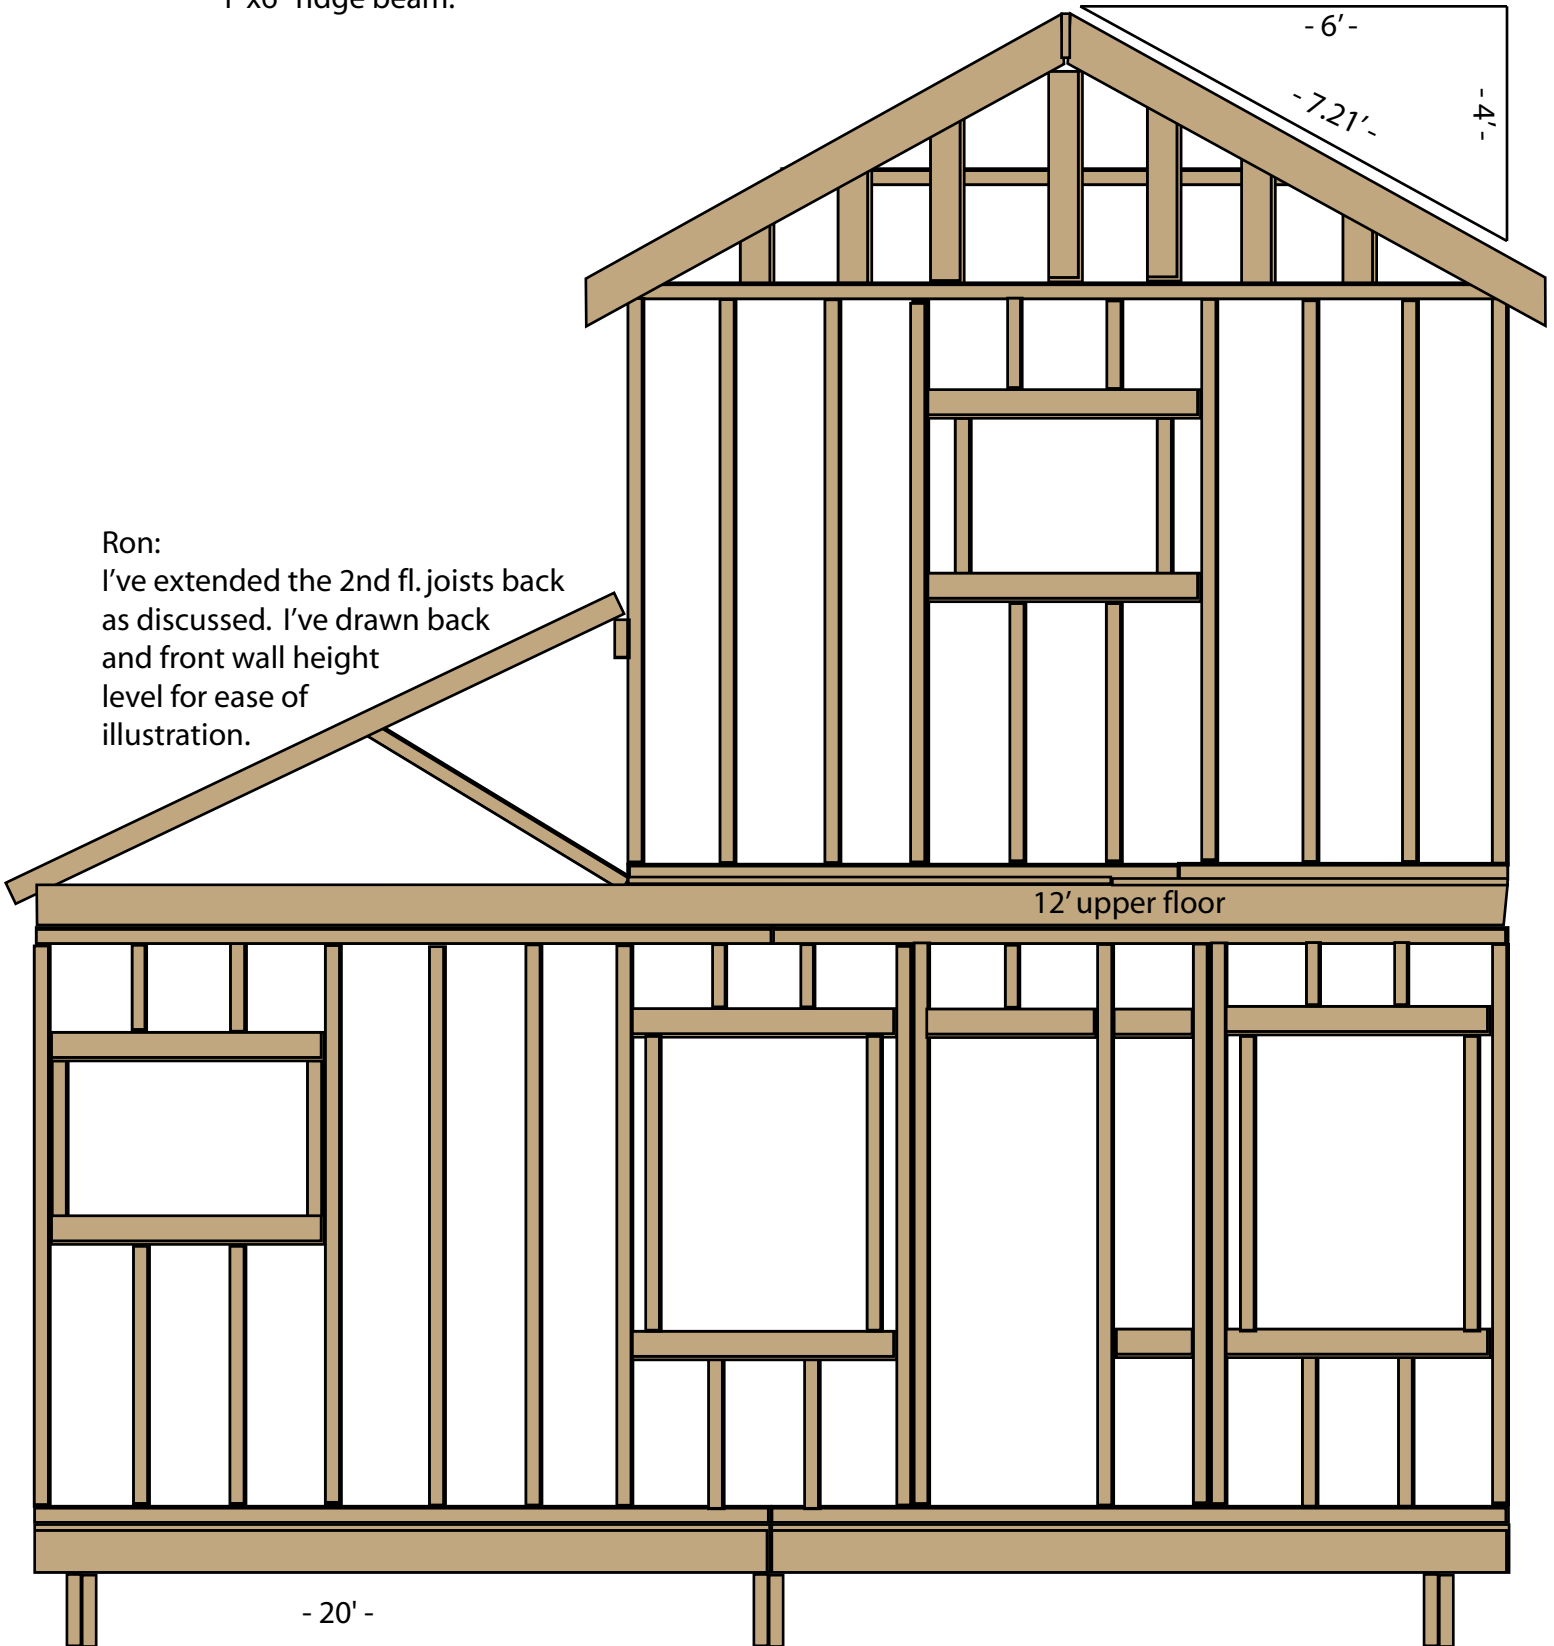

Ron:
I've extended the 2nd fl. joists back
as discussed. I've drawn back
and front wall height
level for ease of
illustration.

12' upper floor

- 20' -

2"x 6" rafters.
2"x 4" wall & gable studs